
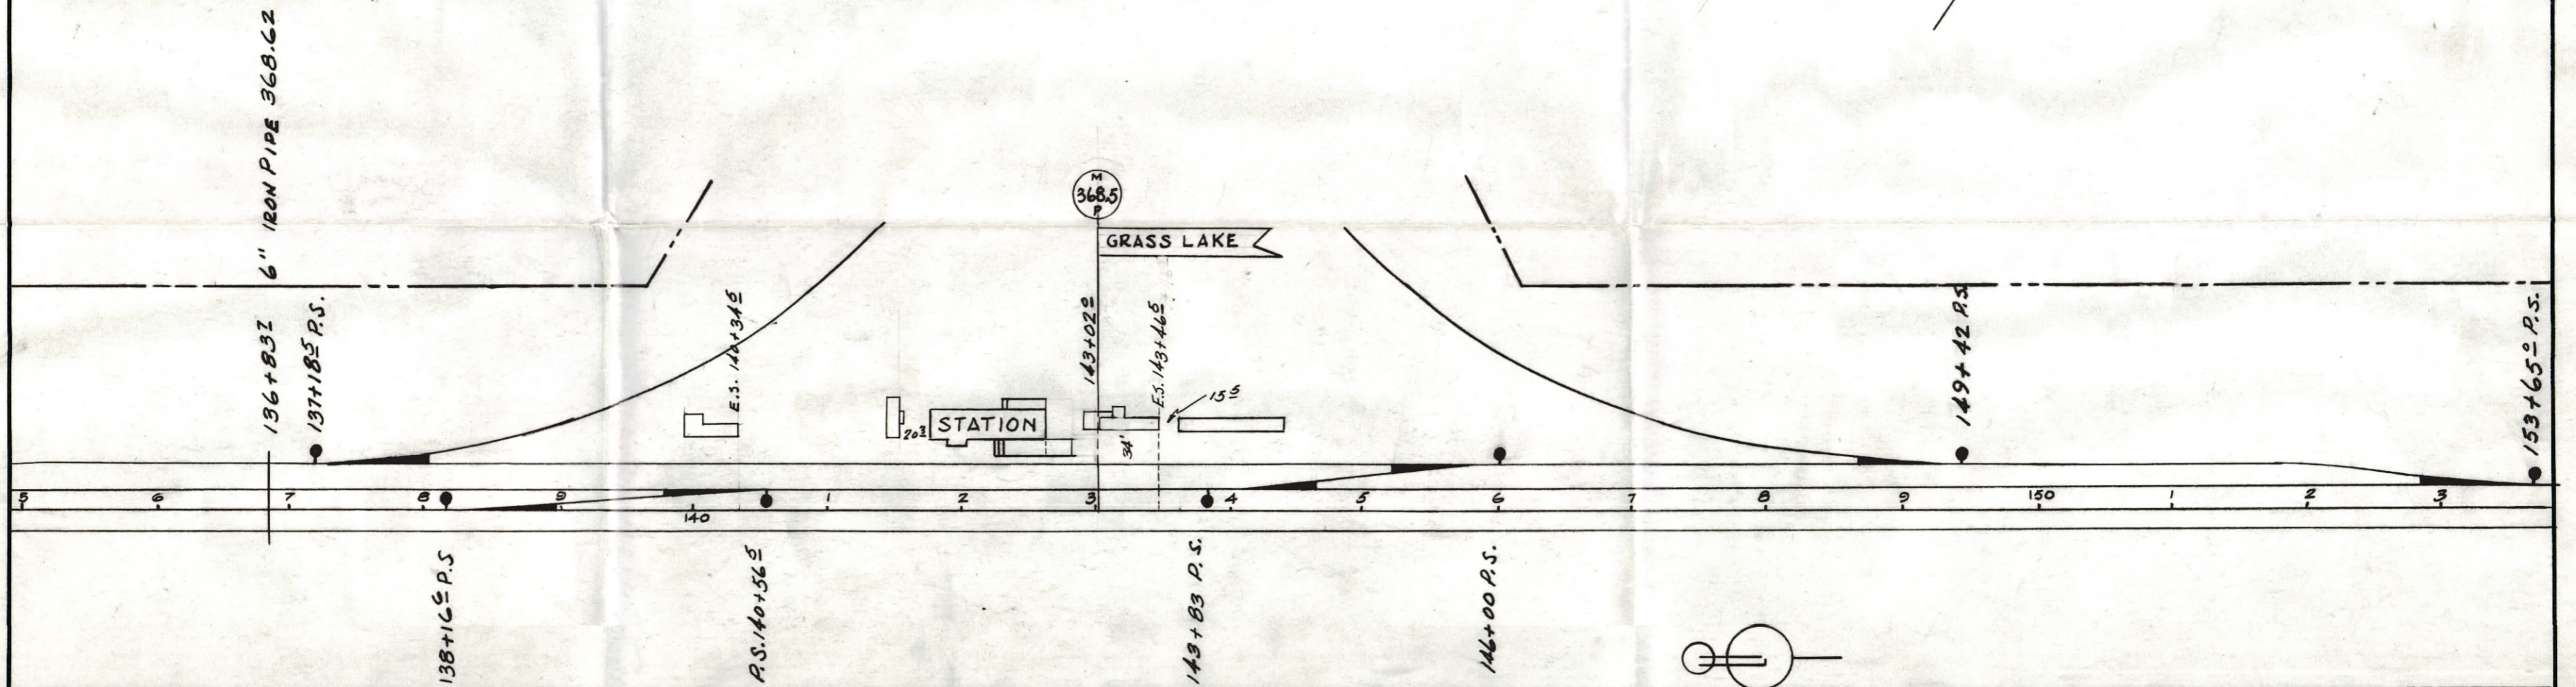


FLOOR PLAN-COOKS QTRS.
SCALE: 3/16" = 1'

— LEGEND —
 — RED: NEW FACILITIES —
 — YELLOW: RELOCATE — RED
 — RIGHT OF WAY LINE

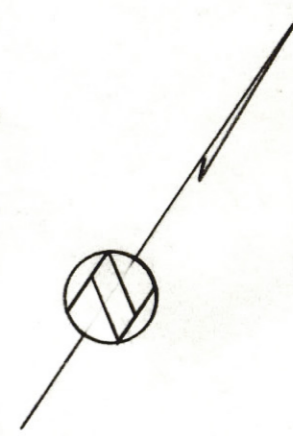

LOCATION PLAN
SCALE: 1" = 100'

SOUTHERN PACIFIC COMPANY
 PACIFIC LINES
 GRASS LAKE
 PROPOSED ADDITION
 TO
 COOK'S QUARTERS
 SCALE: AS INDICATED JUNE 1945

SHASTA DIV'N.
 DRAWING AGM 8569
 SHEET NO. 1

DRAWER

STRUCT

GRASS LAKE B 368.5