


UPTON.

Scale 100' = 1 IN.
FEB. 25, 1908.
E. A. P. E. A. B.

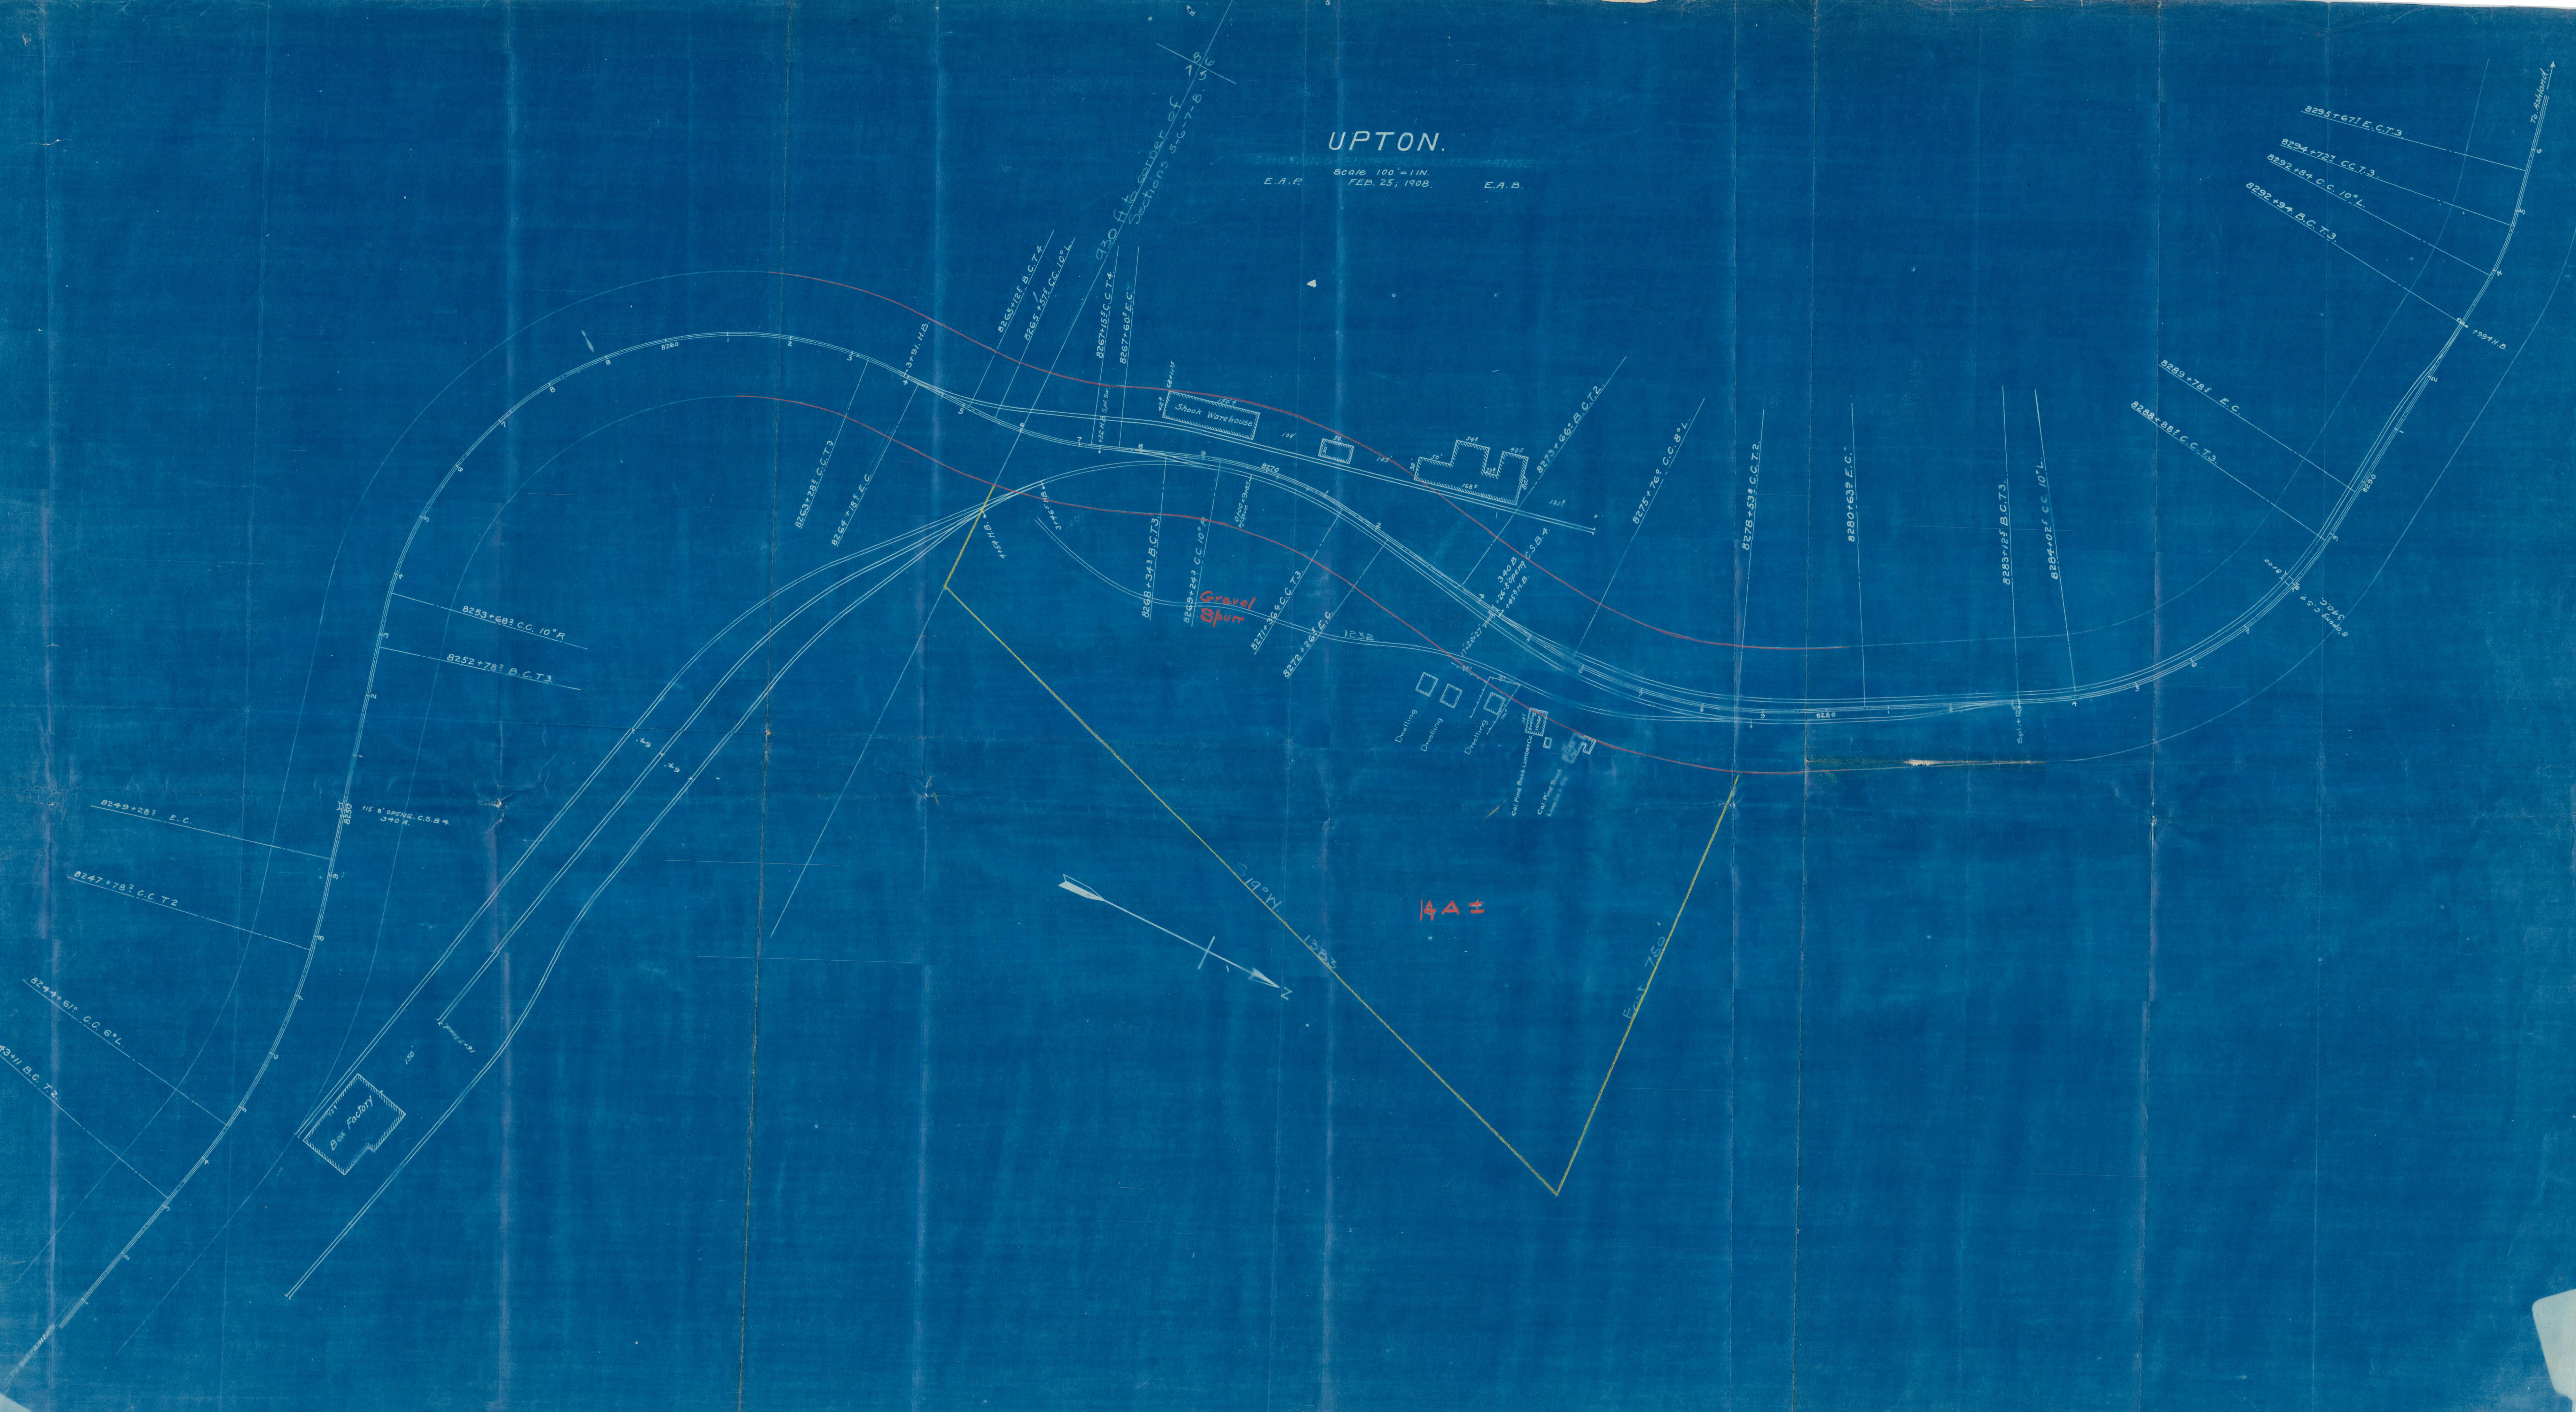

Scale 100' = 1 IN.
E.A.P. FEB. 25, 1908. E.A.B.

