


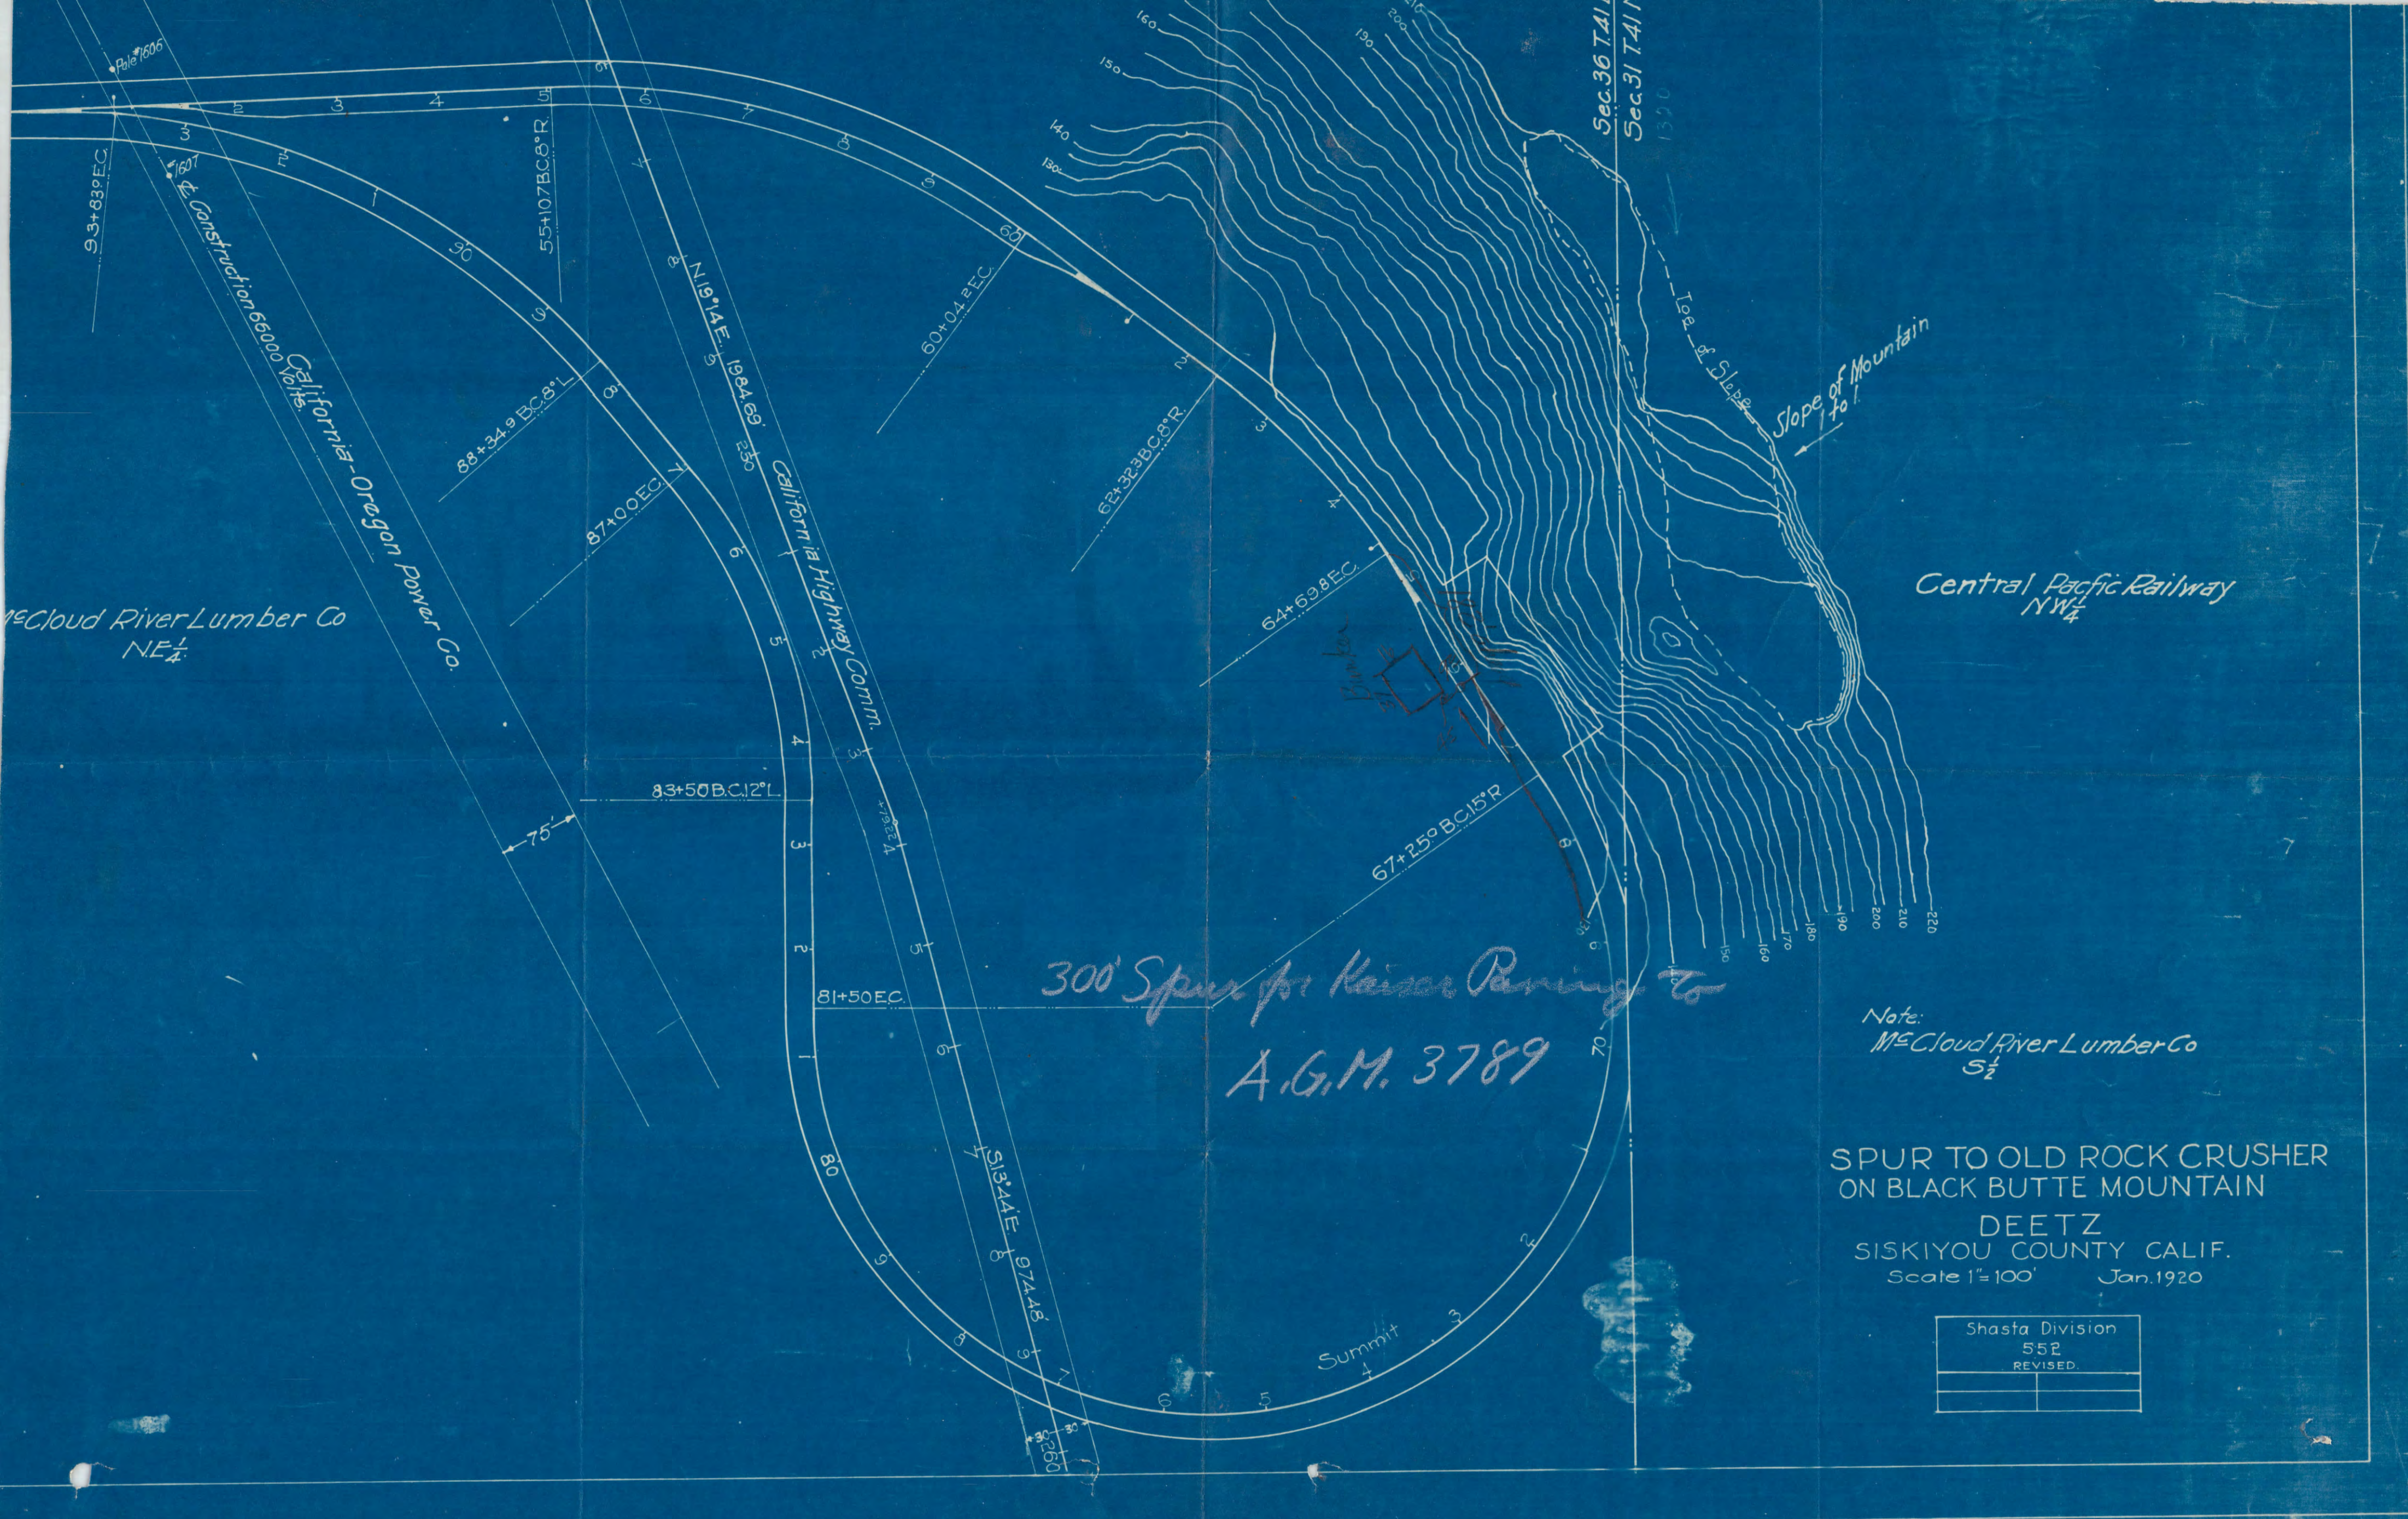

McCloud River Lumber Co
NE 1/4

California-Oregon Power Co.
Construction 66000000

Central Pacific Railway
NW 1/4

300' Spur for Kaiser Logging to
A.G.M. 3789

Note:
McCloud River Lumber Co
S 1/2

SPUR TO OLD ROCK CRUSHER
ON BLACK BUTTE MOUNTAIN
DEETZ
SISKIYOU COUNTY CALIF.
Scale 1"=100' Jan. 1920

Shasta Division
552
REVISED