




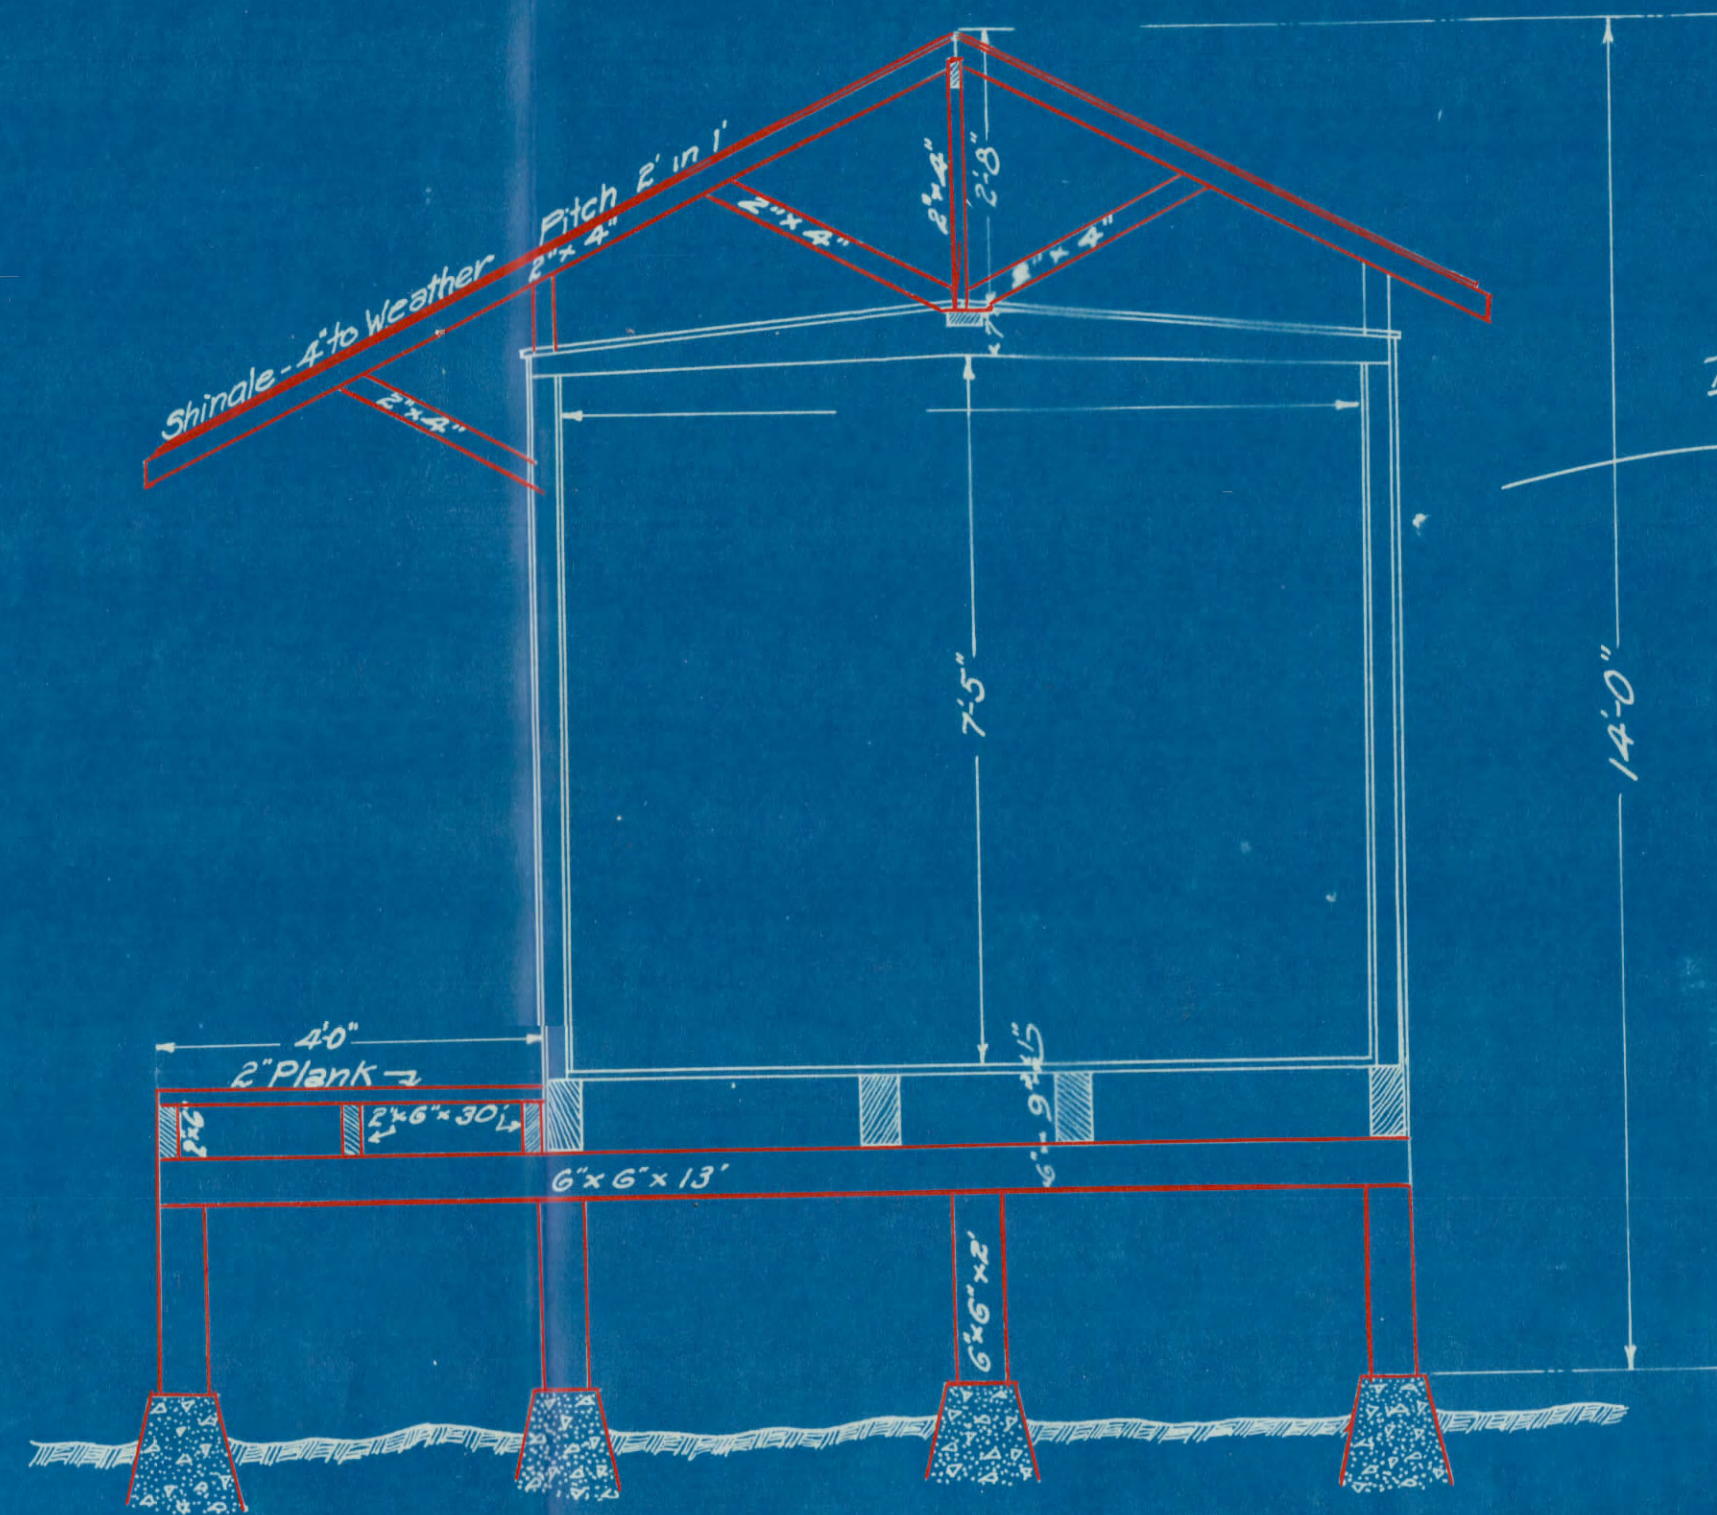


SECTION A-A
Scale $\frac{1}{2} = 1$

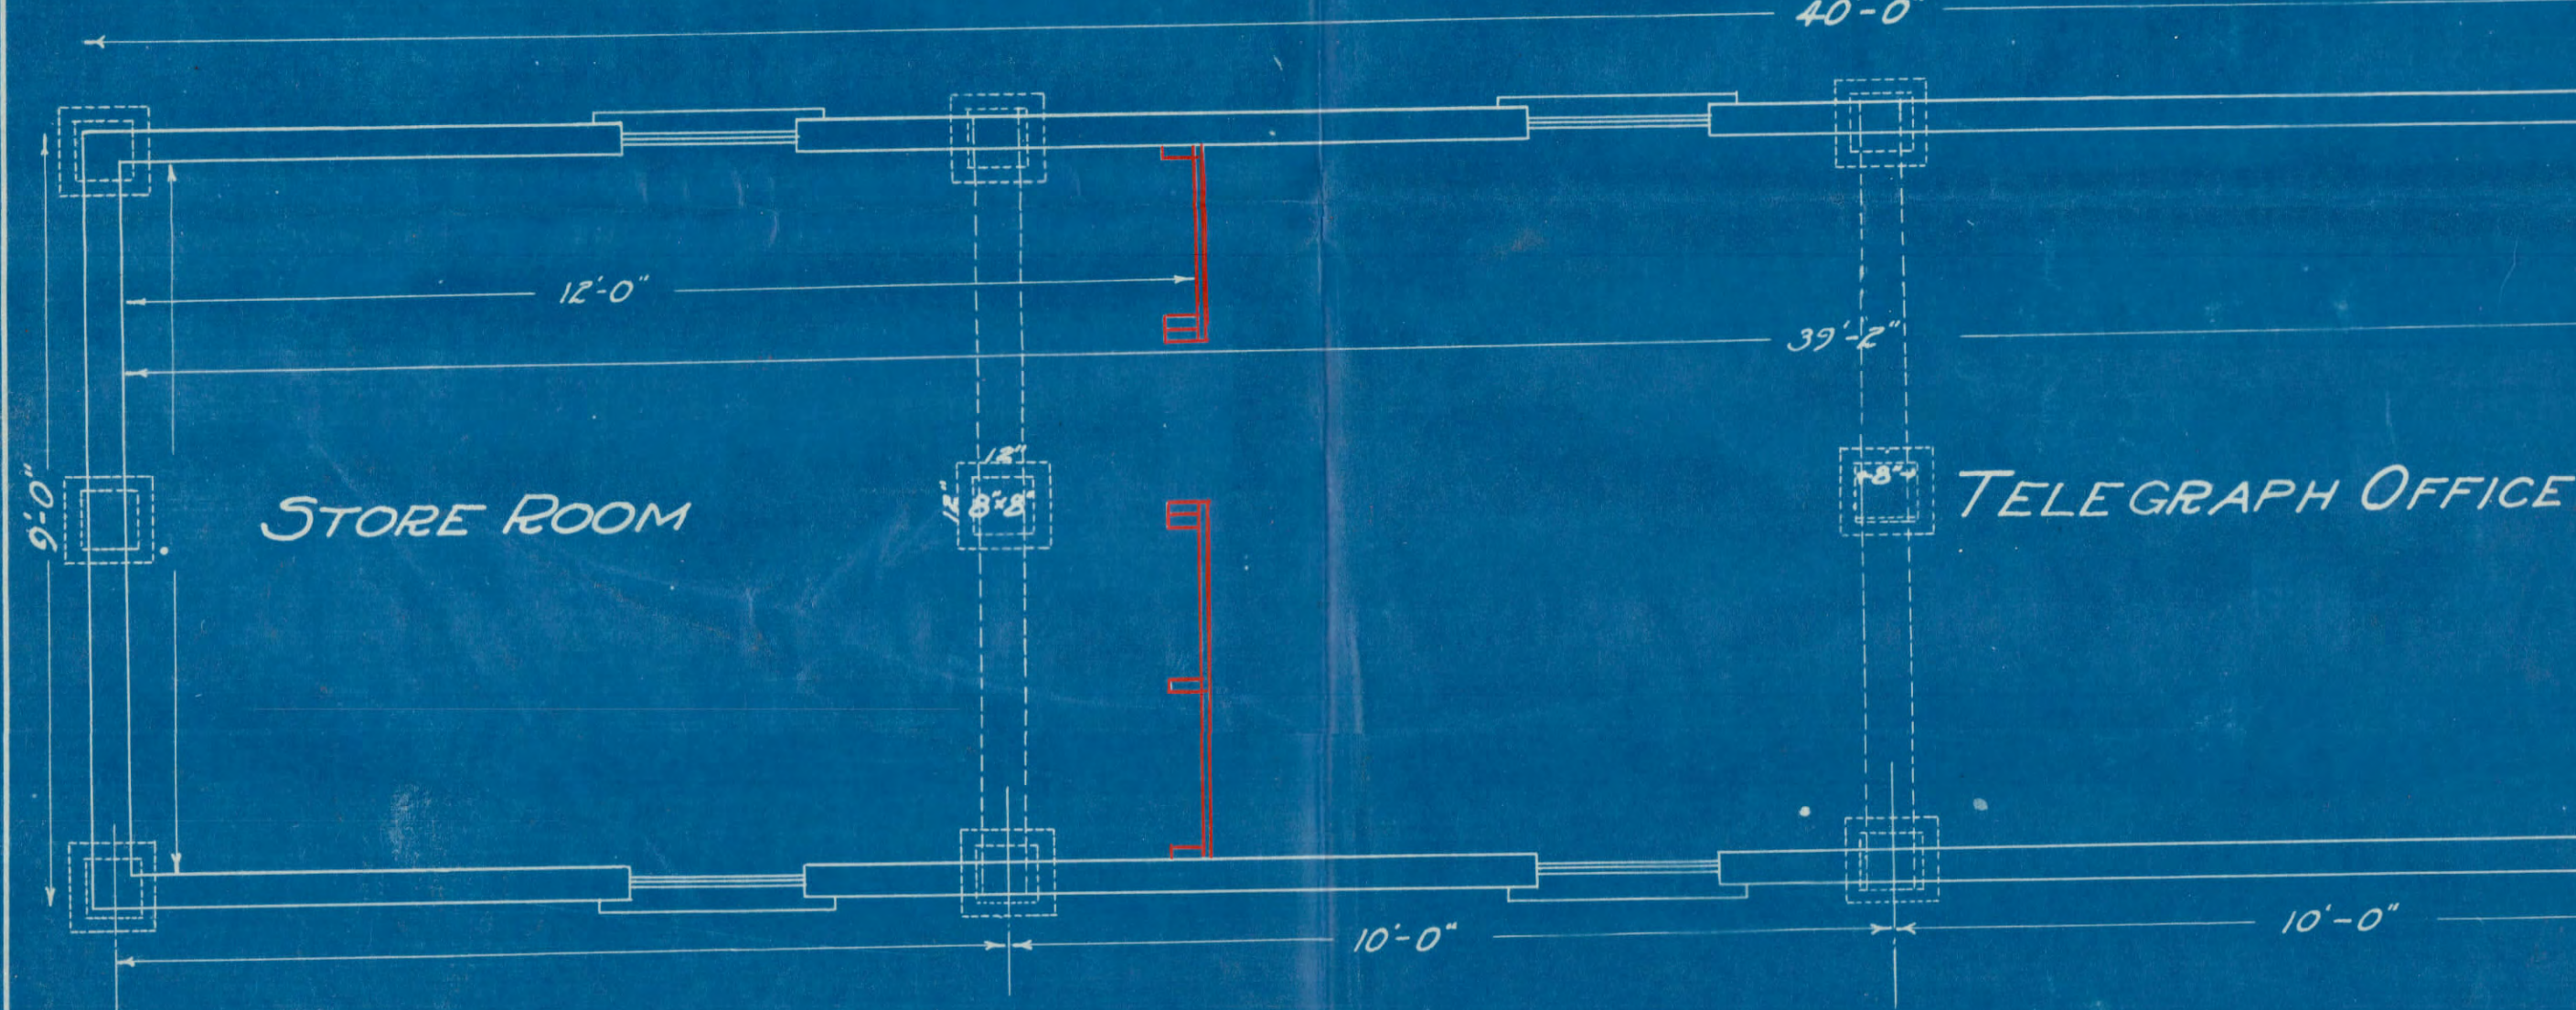

PLAN
Arrangement of Piers
Scale $\frac{1}{2} = 1$

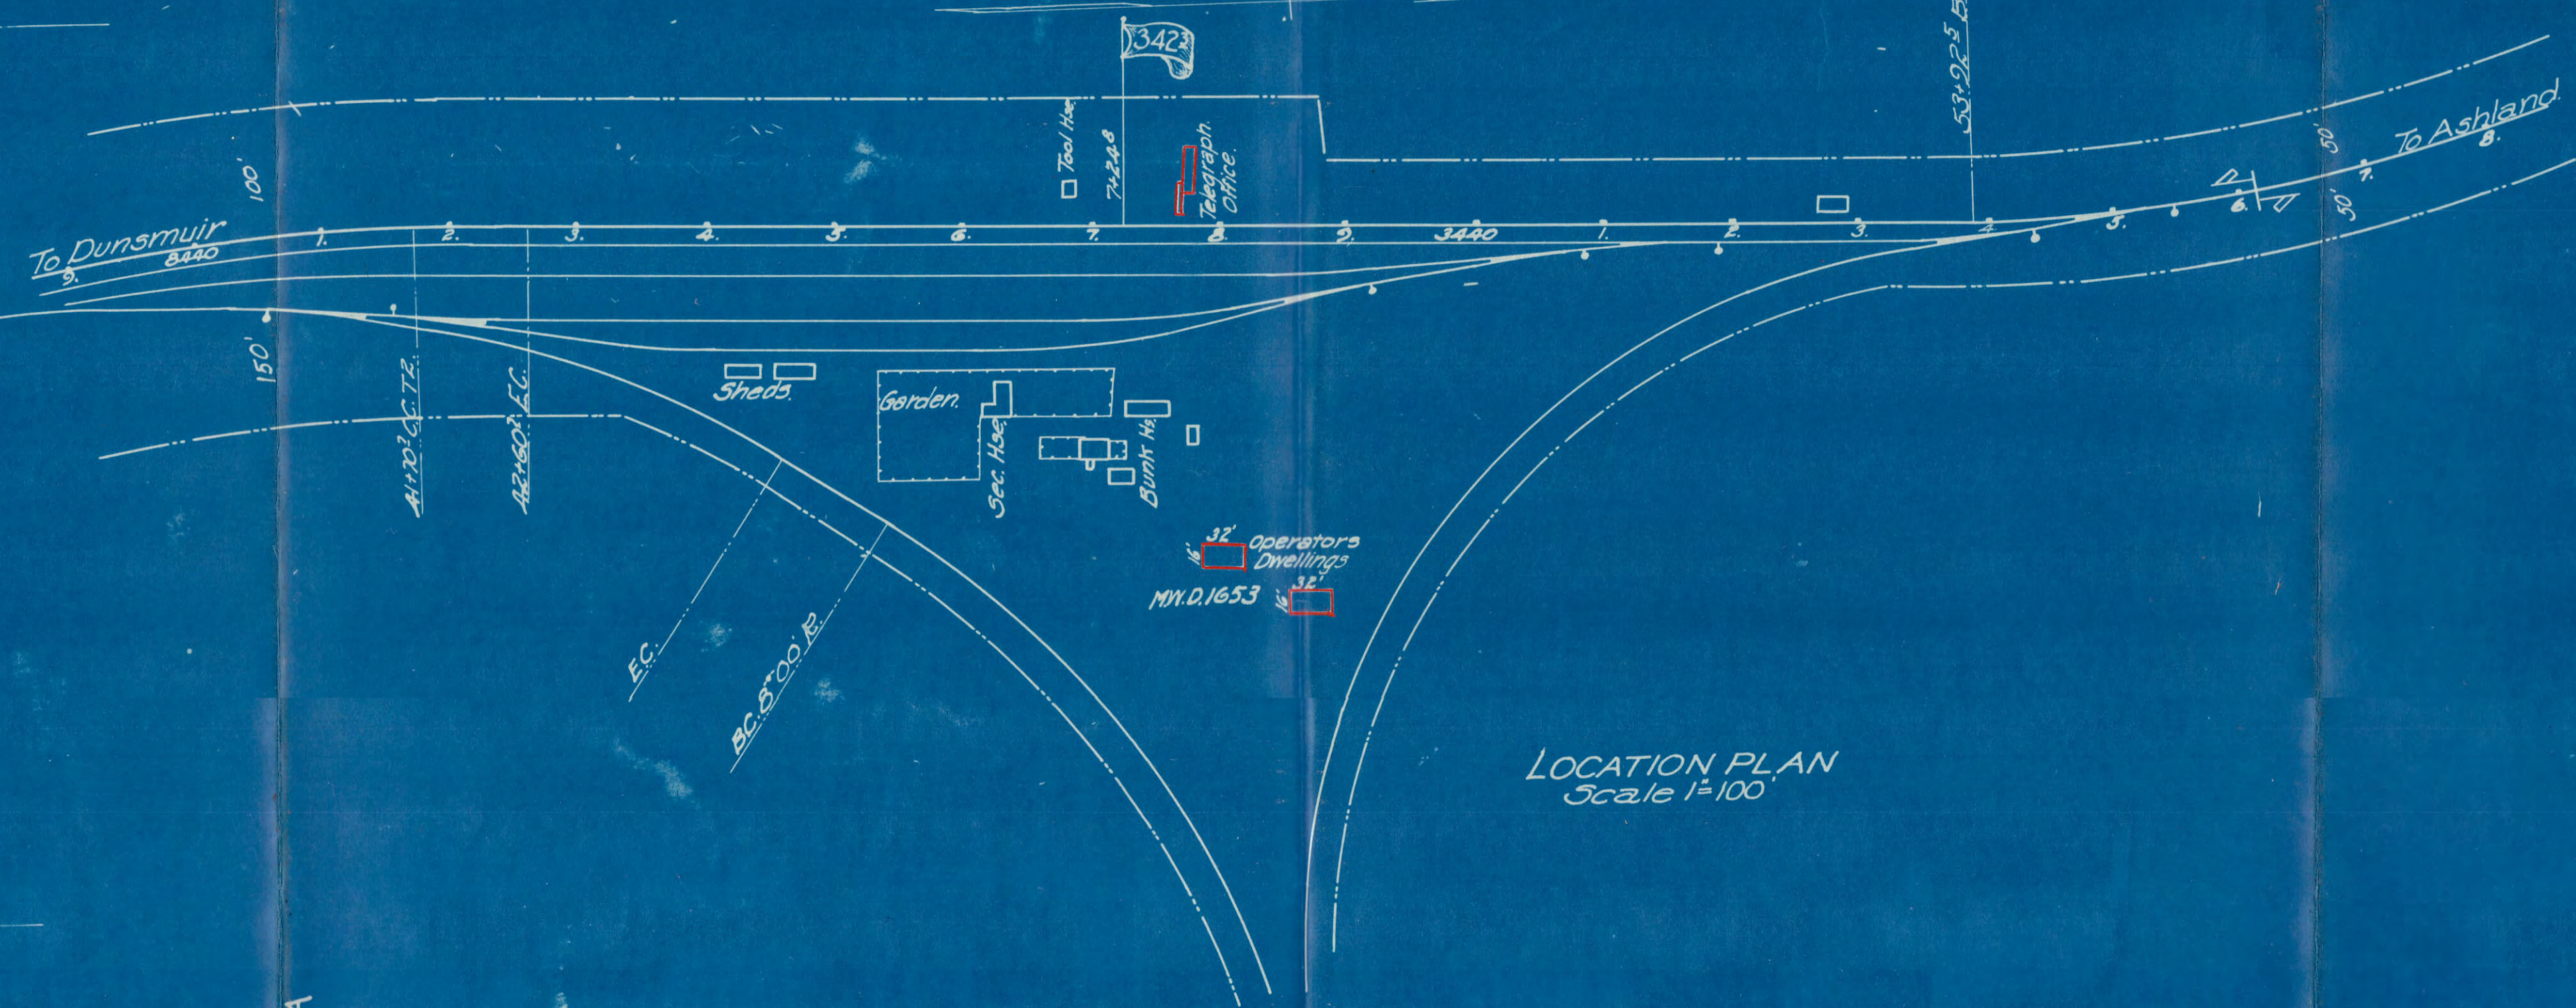

LOCATION PLAN
Scale 1 = 100

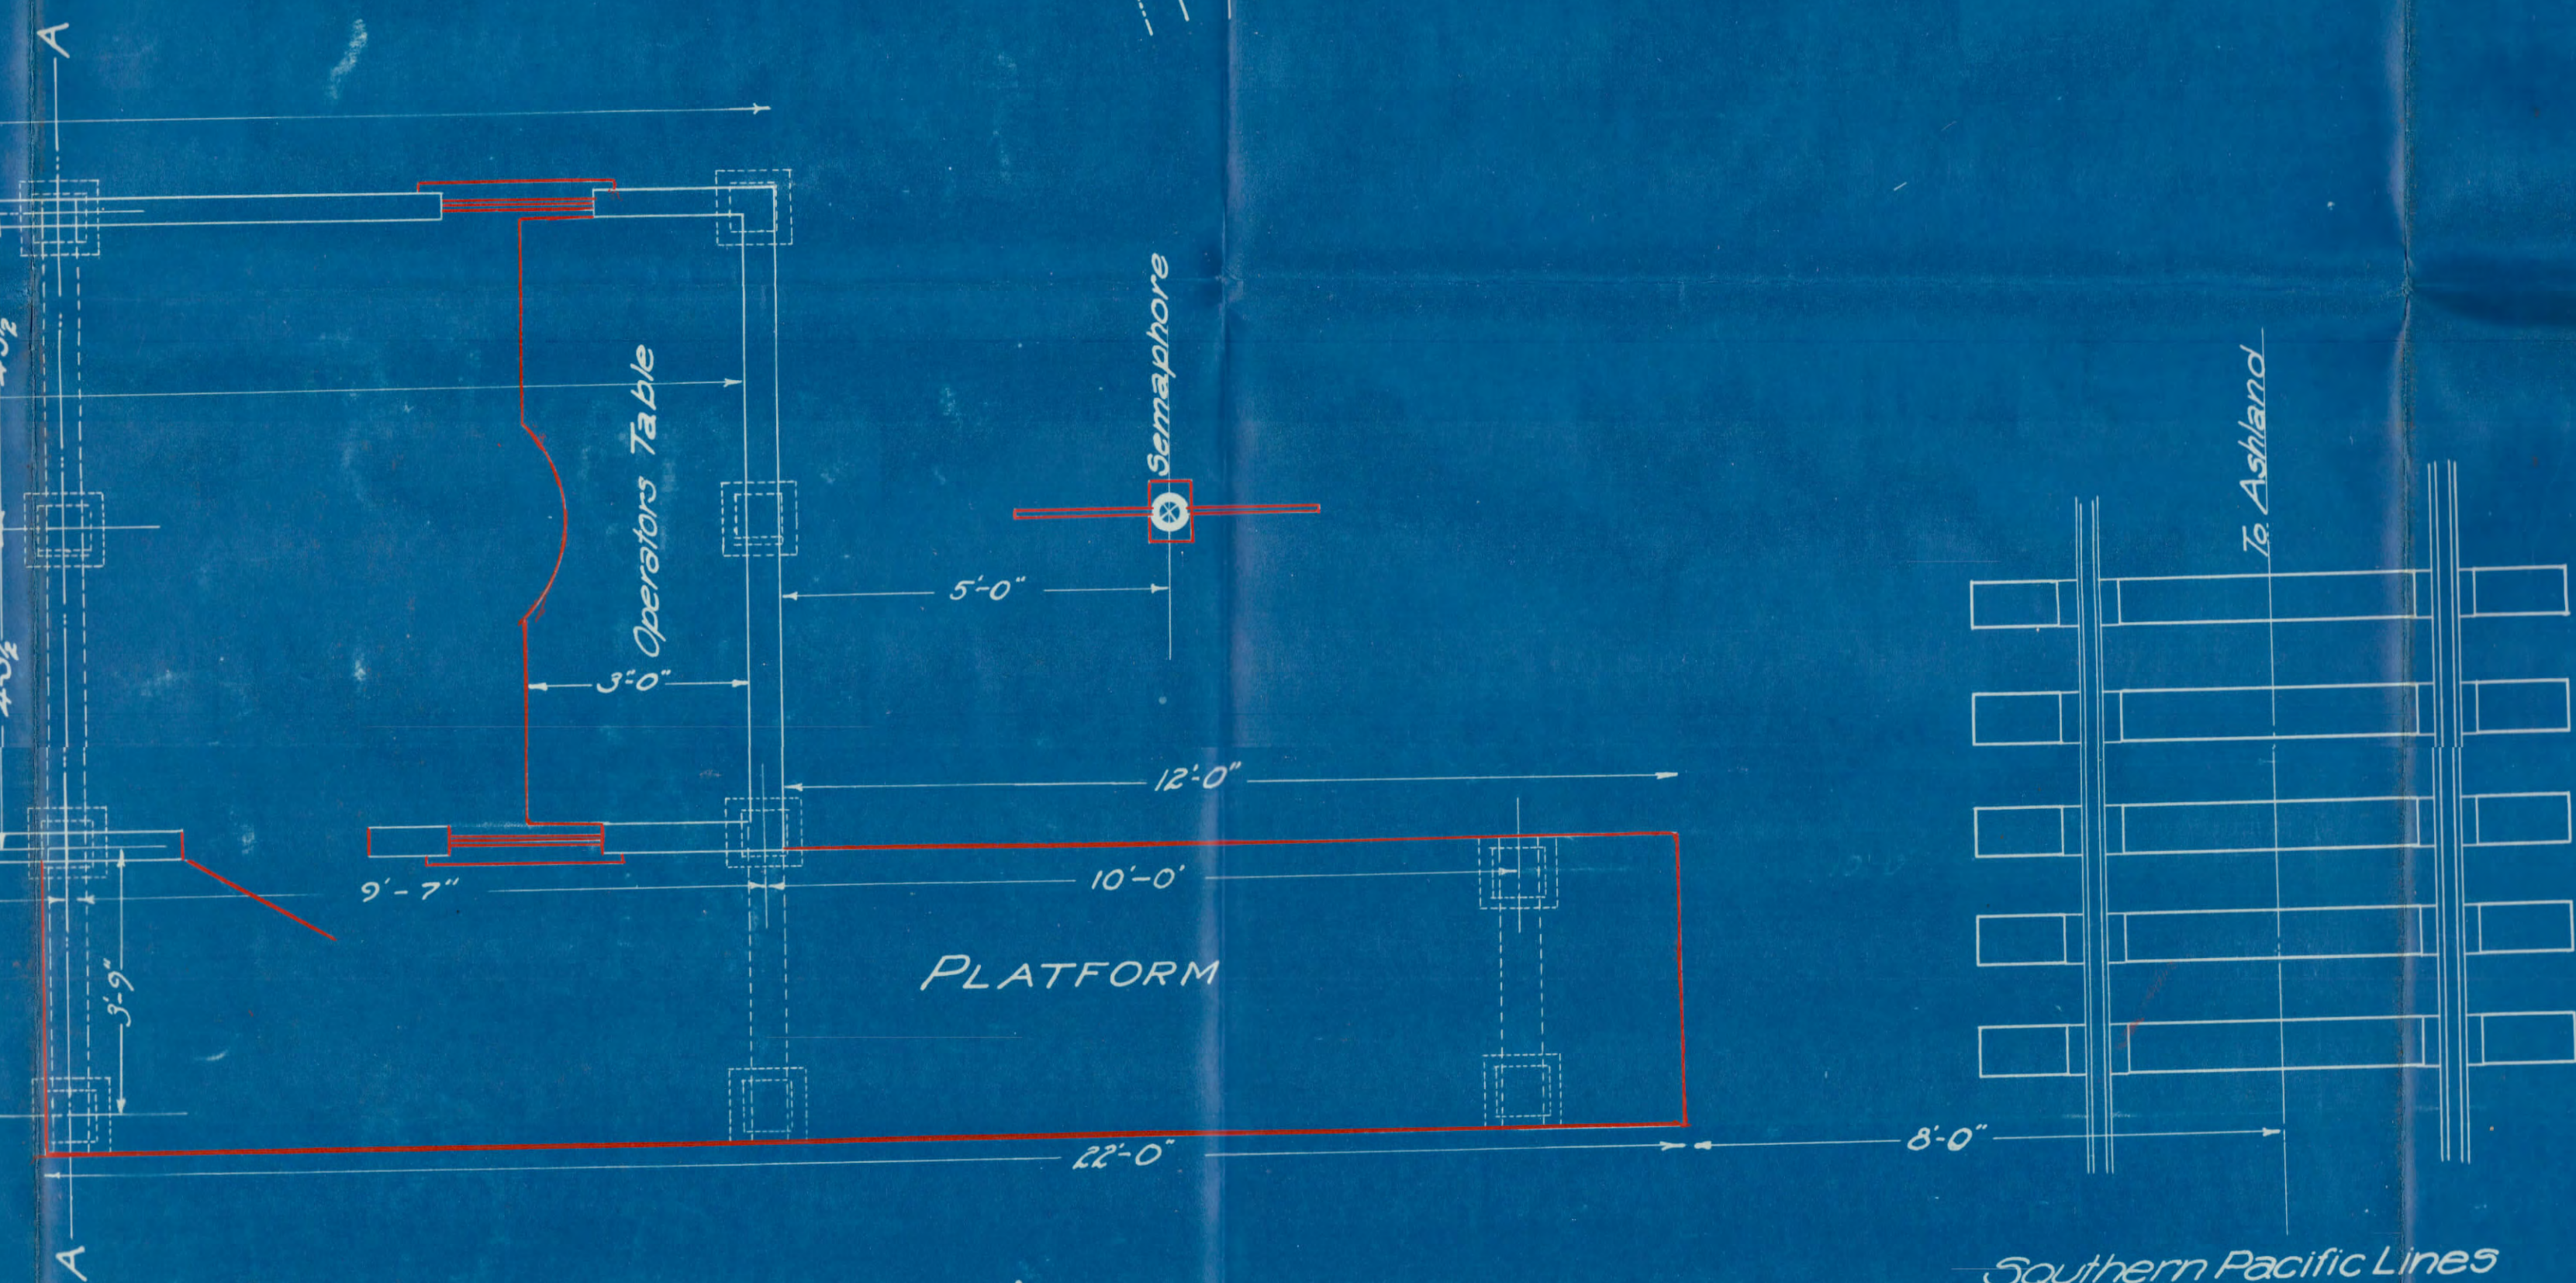

Southern Pacific Lines
DEETZ
 Shasta County Calif.
 Construct Telegraph Office
 And Operators Dwellings
 Scale As shown
 Revised July 13, 1921.