


Legend
 Red Proposed New Facilities
 Yellow Facilities Relocated or Abandoned
 Brown Right of Way

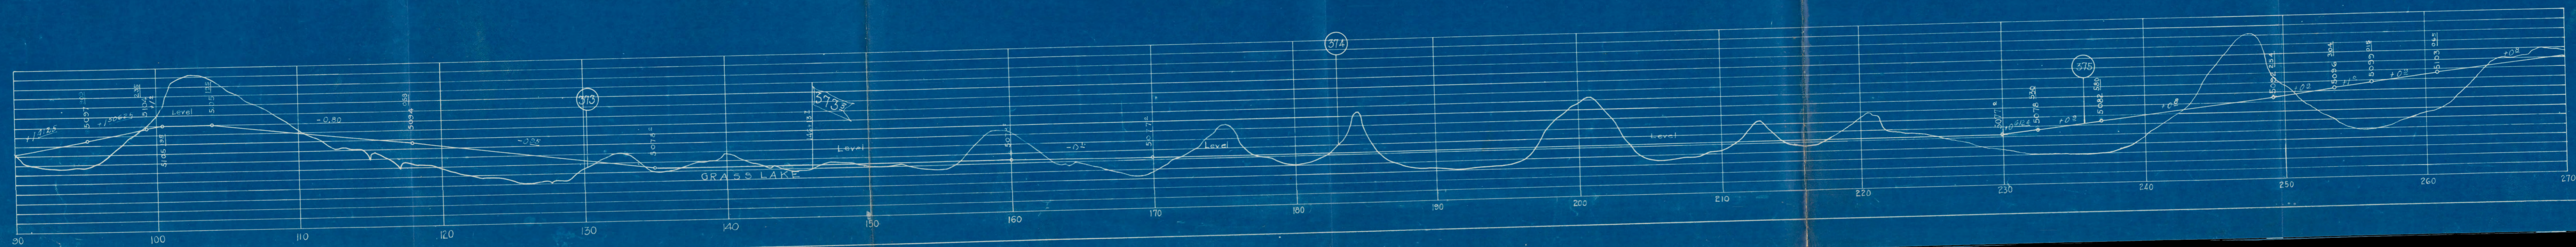

SOUTHERN PACIFIC COMPANY
 GRASS LAKE
 Proposed New Yard Facilities.
 Scale 1"=100' H.K. Jan. 1926

Sheet 1 of 1
 A.G.M. 4075
 Sheet 1
 Drawn E.D.