


17697

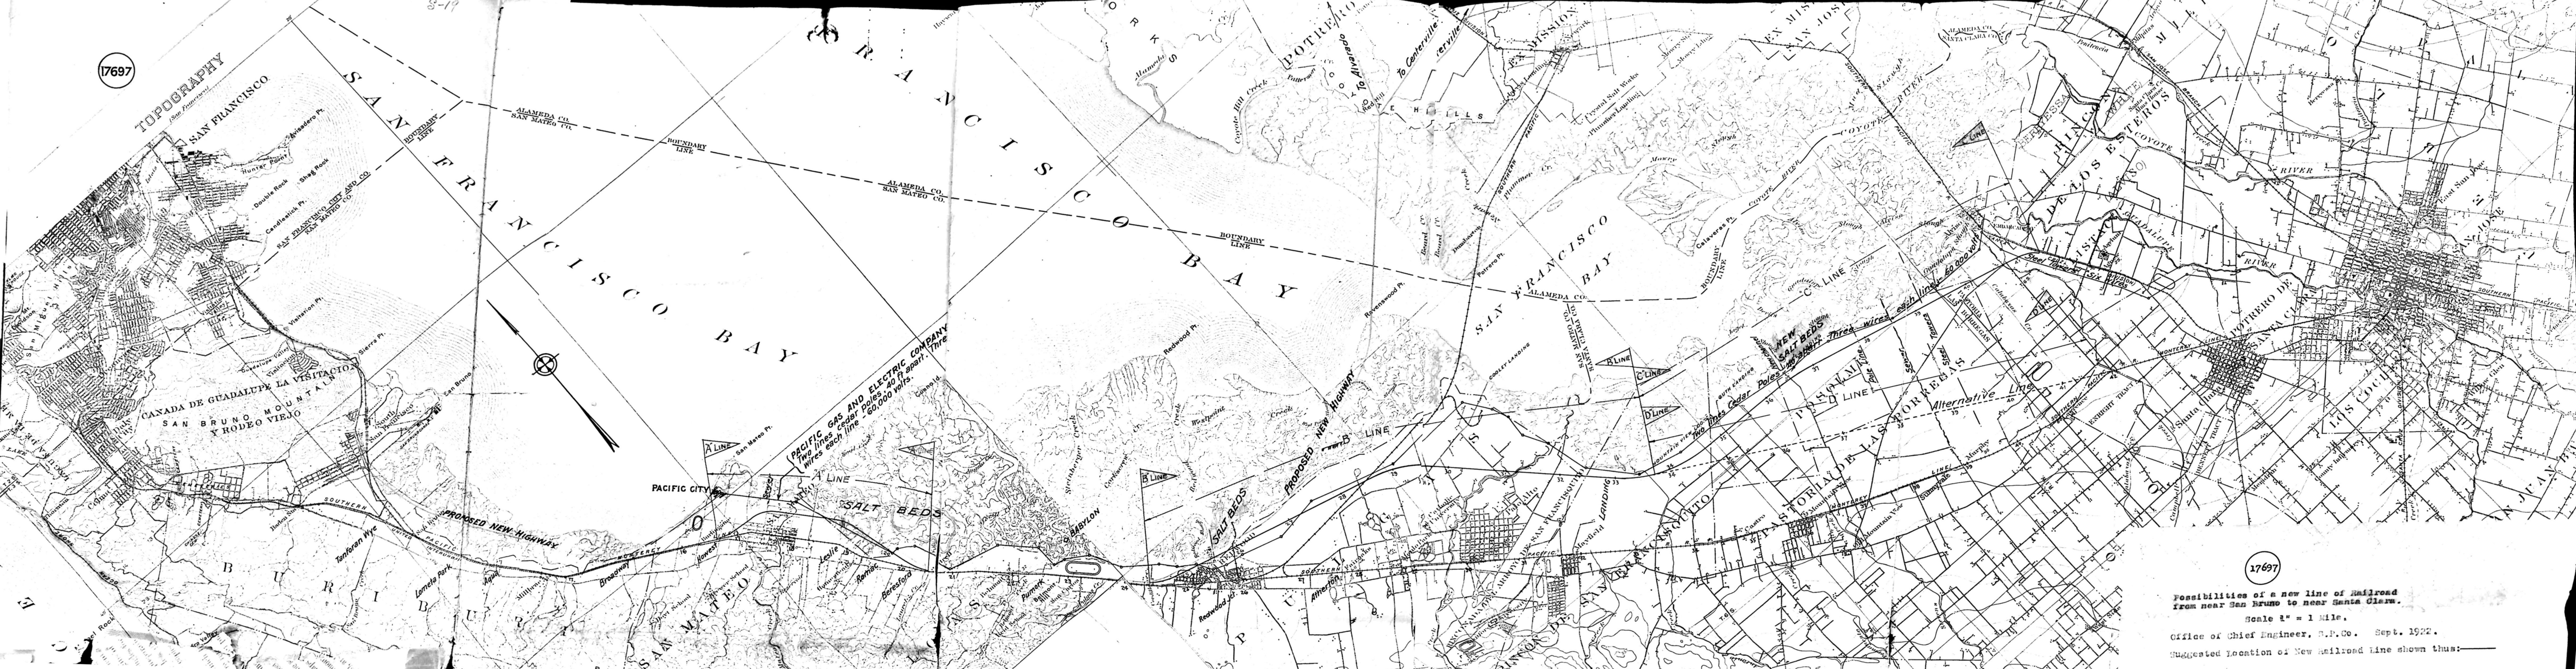

17697

Possibilities of a new line of Railroad
from near San Bruno to near Santa Clara.
Scale 1" = 1 Mile.
Office of Chief Engineer, S.P.Co. Sept. 1922.
Suggested location of New Railroad Line shown thus:—